



Administration

Telephone: 701-241-5770

Fax: 701-241-5776

wilsonro@casscountynd.gov

MEMO

TO: County Commission

FROM: Robert W. Wilson

Date: November 16, 2022

Subject: Jail Housing Addition Update – Klein McCarthy Architects

At the Board meeting on November 21, 2022 representatives from Klein McCarthy Architects will brief the Commission on work-to-date on the project to add a 96-cell housing pod onto the current jail facility.

Klein McCarthy personnel have met with Commissioners Peterson and Kapitan, Administrator Robert Wilson, Buildings and Grounds Supervisor Gene Gartner, Sheriff Jesse Jahner, Captain Andy Frobig, IT Director Bob Henderson, and Assistant Administrator Tracy Peters three times since project kick-off.

These discussions included various sub-contractors who are also involved with the project. The focus has been a high-level review of the conceptual design and identifying staff preferences about building lay-out and operational features. This feedback will be incorporated into the on-going design process.

Cass County Jail Housing Addition

BOARD OF COMMISSIONERS MEETING



**SCHEMATIC DESIGN PHASE
PRESENTATION**


Cass County
Fargo, ND

KMA Project No.
2204

November 21, 2022




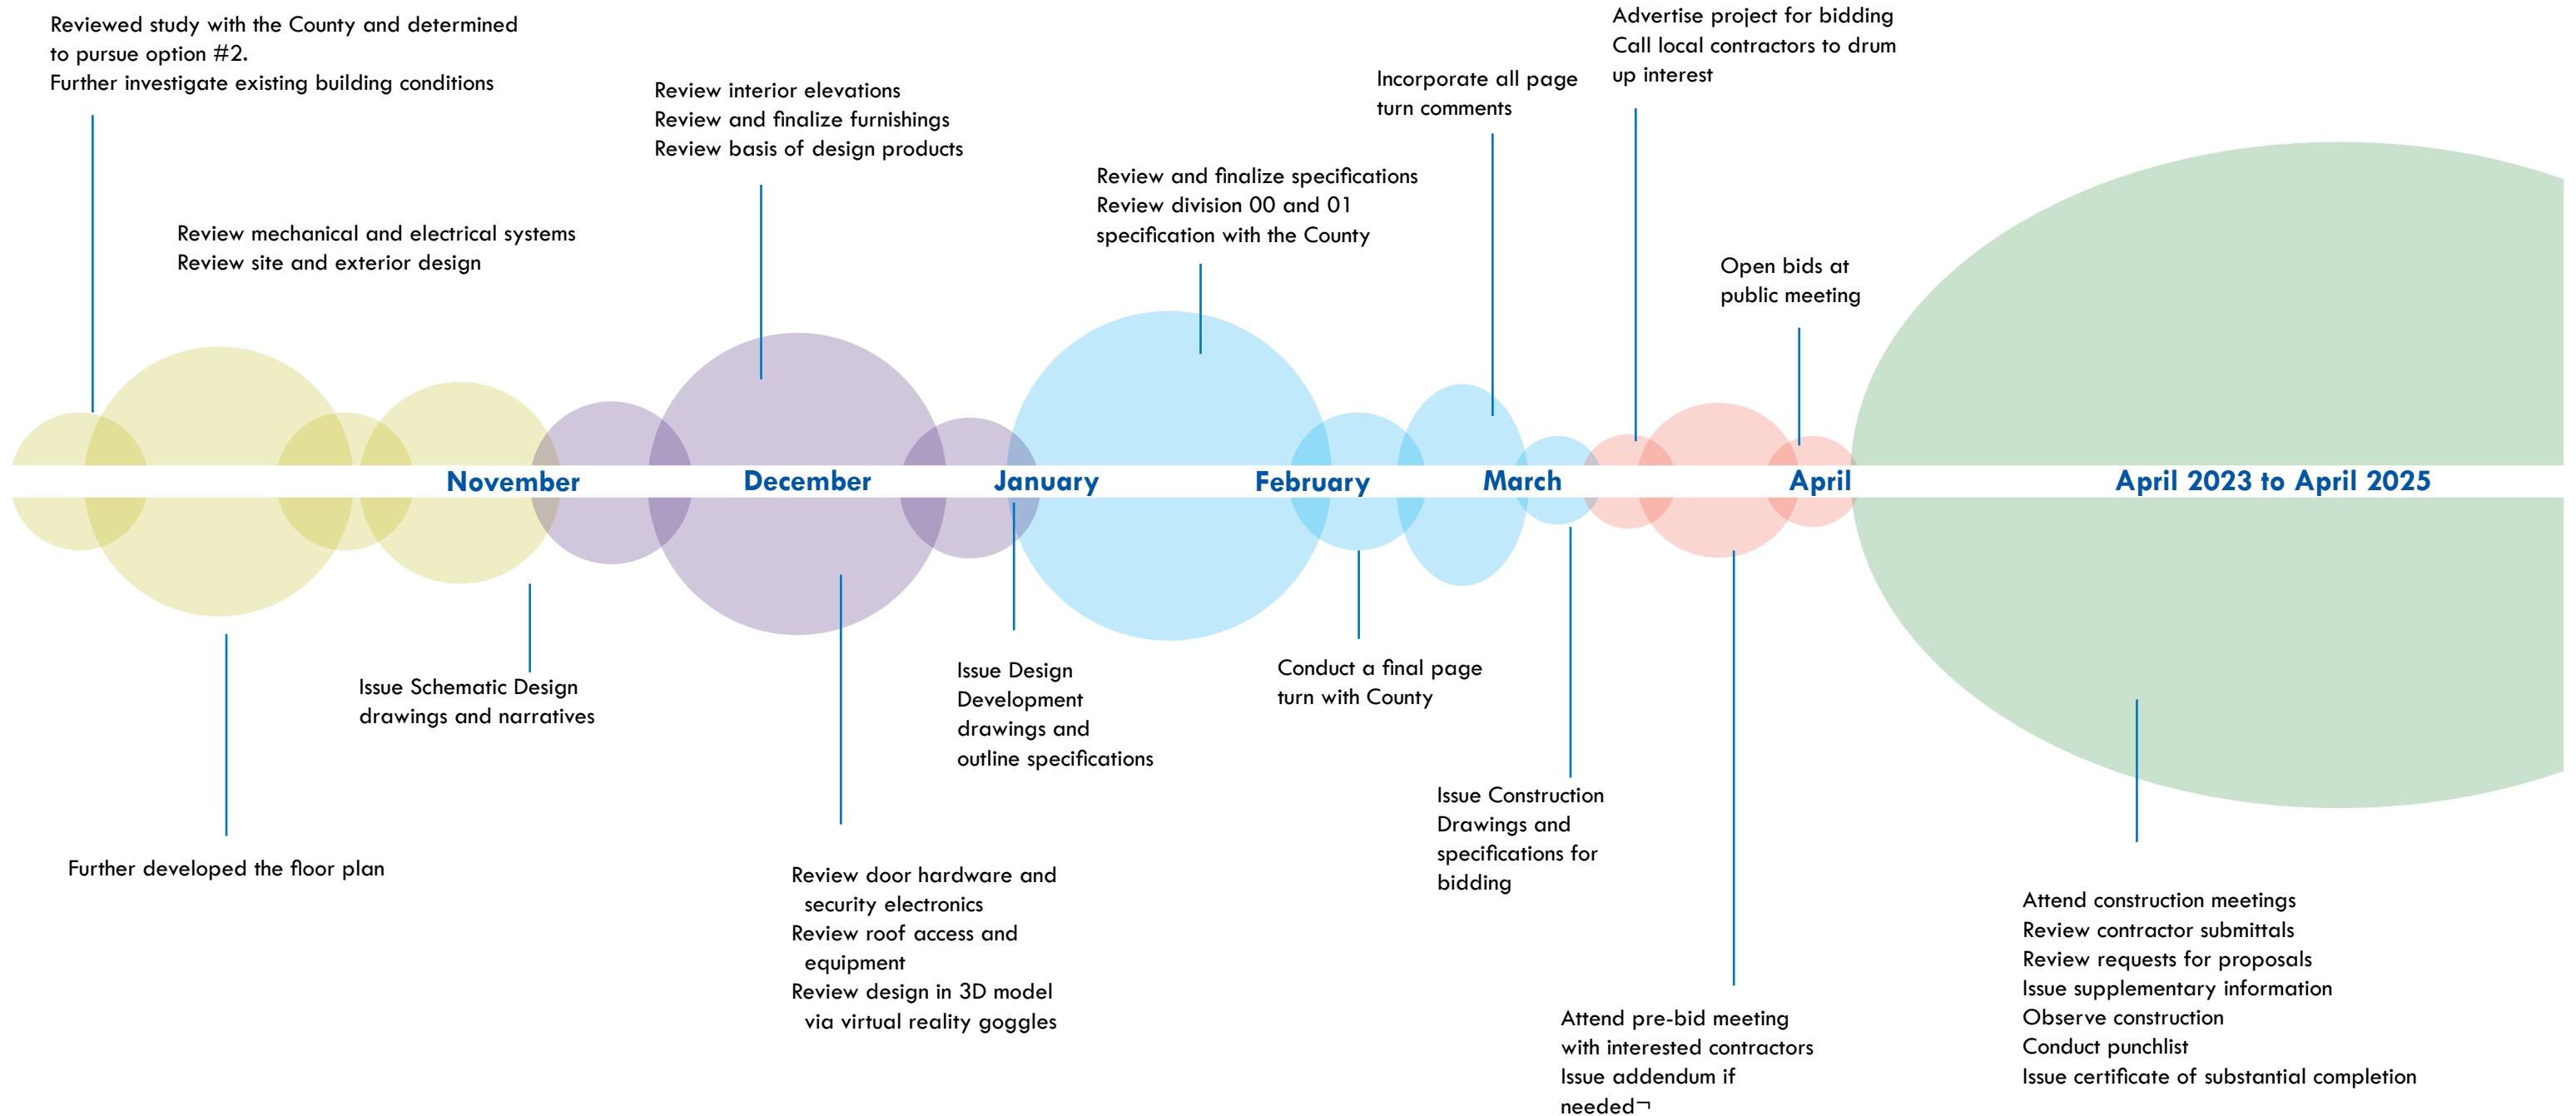 

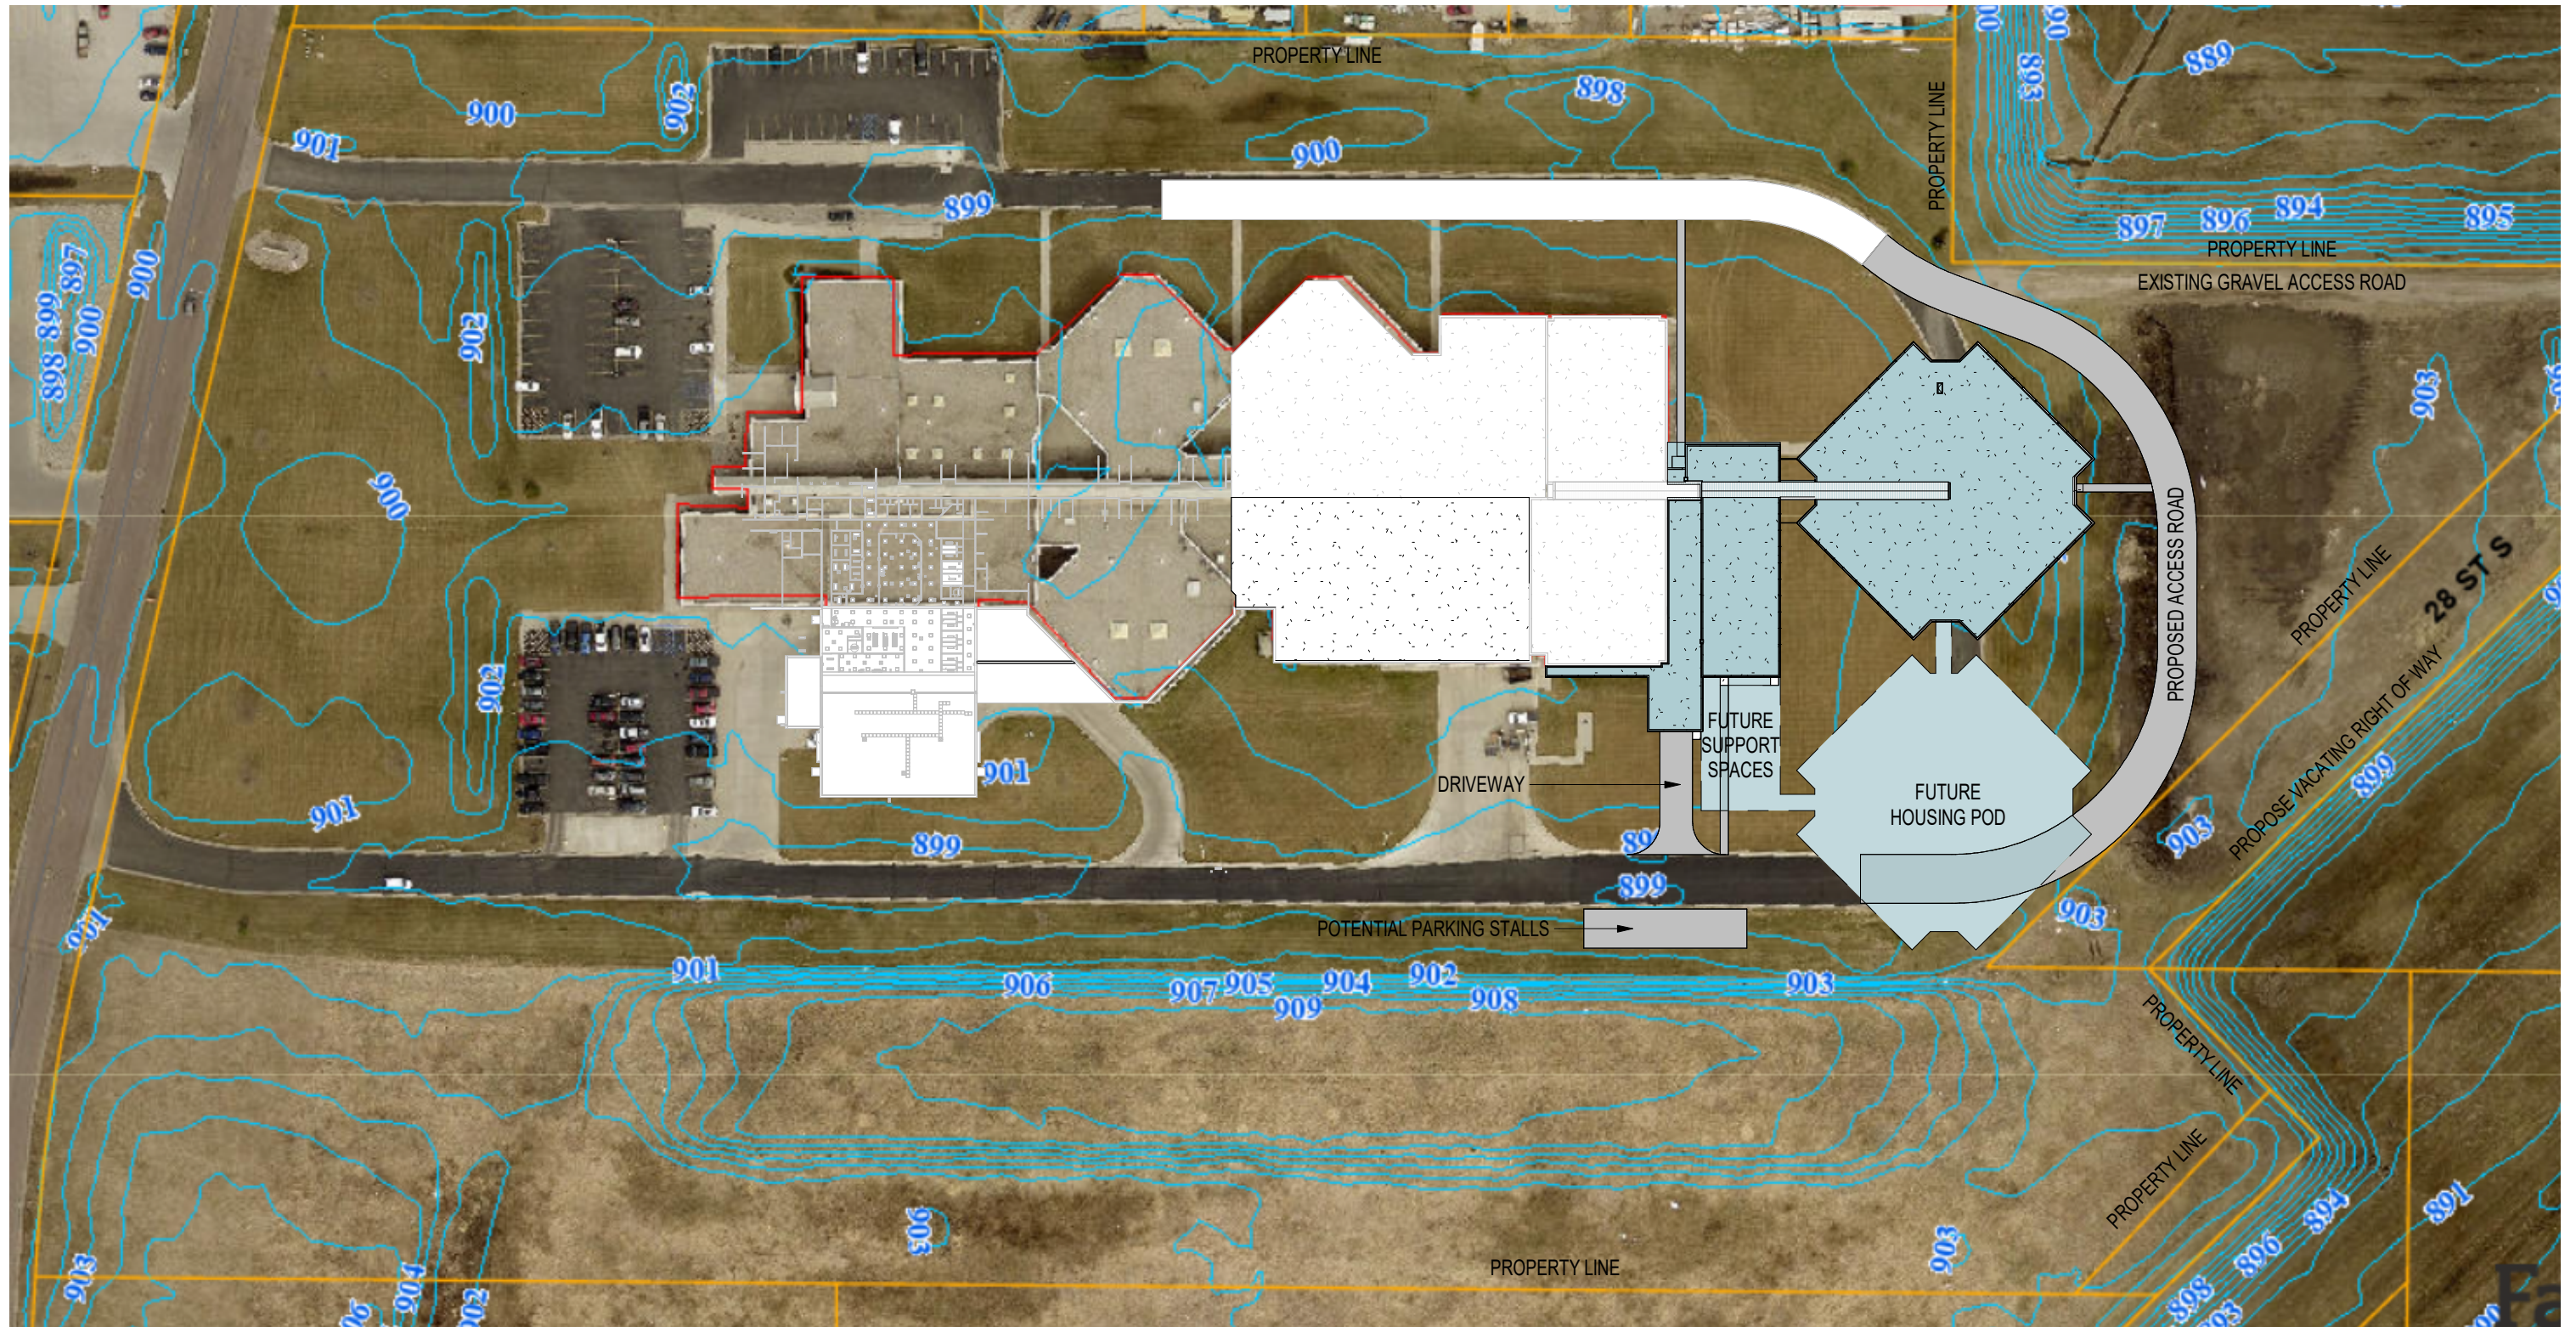


OVERALL FIRST LEVEL FLOOR PLAN



Scale: 1/32" = 1'-0"

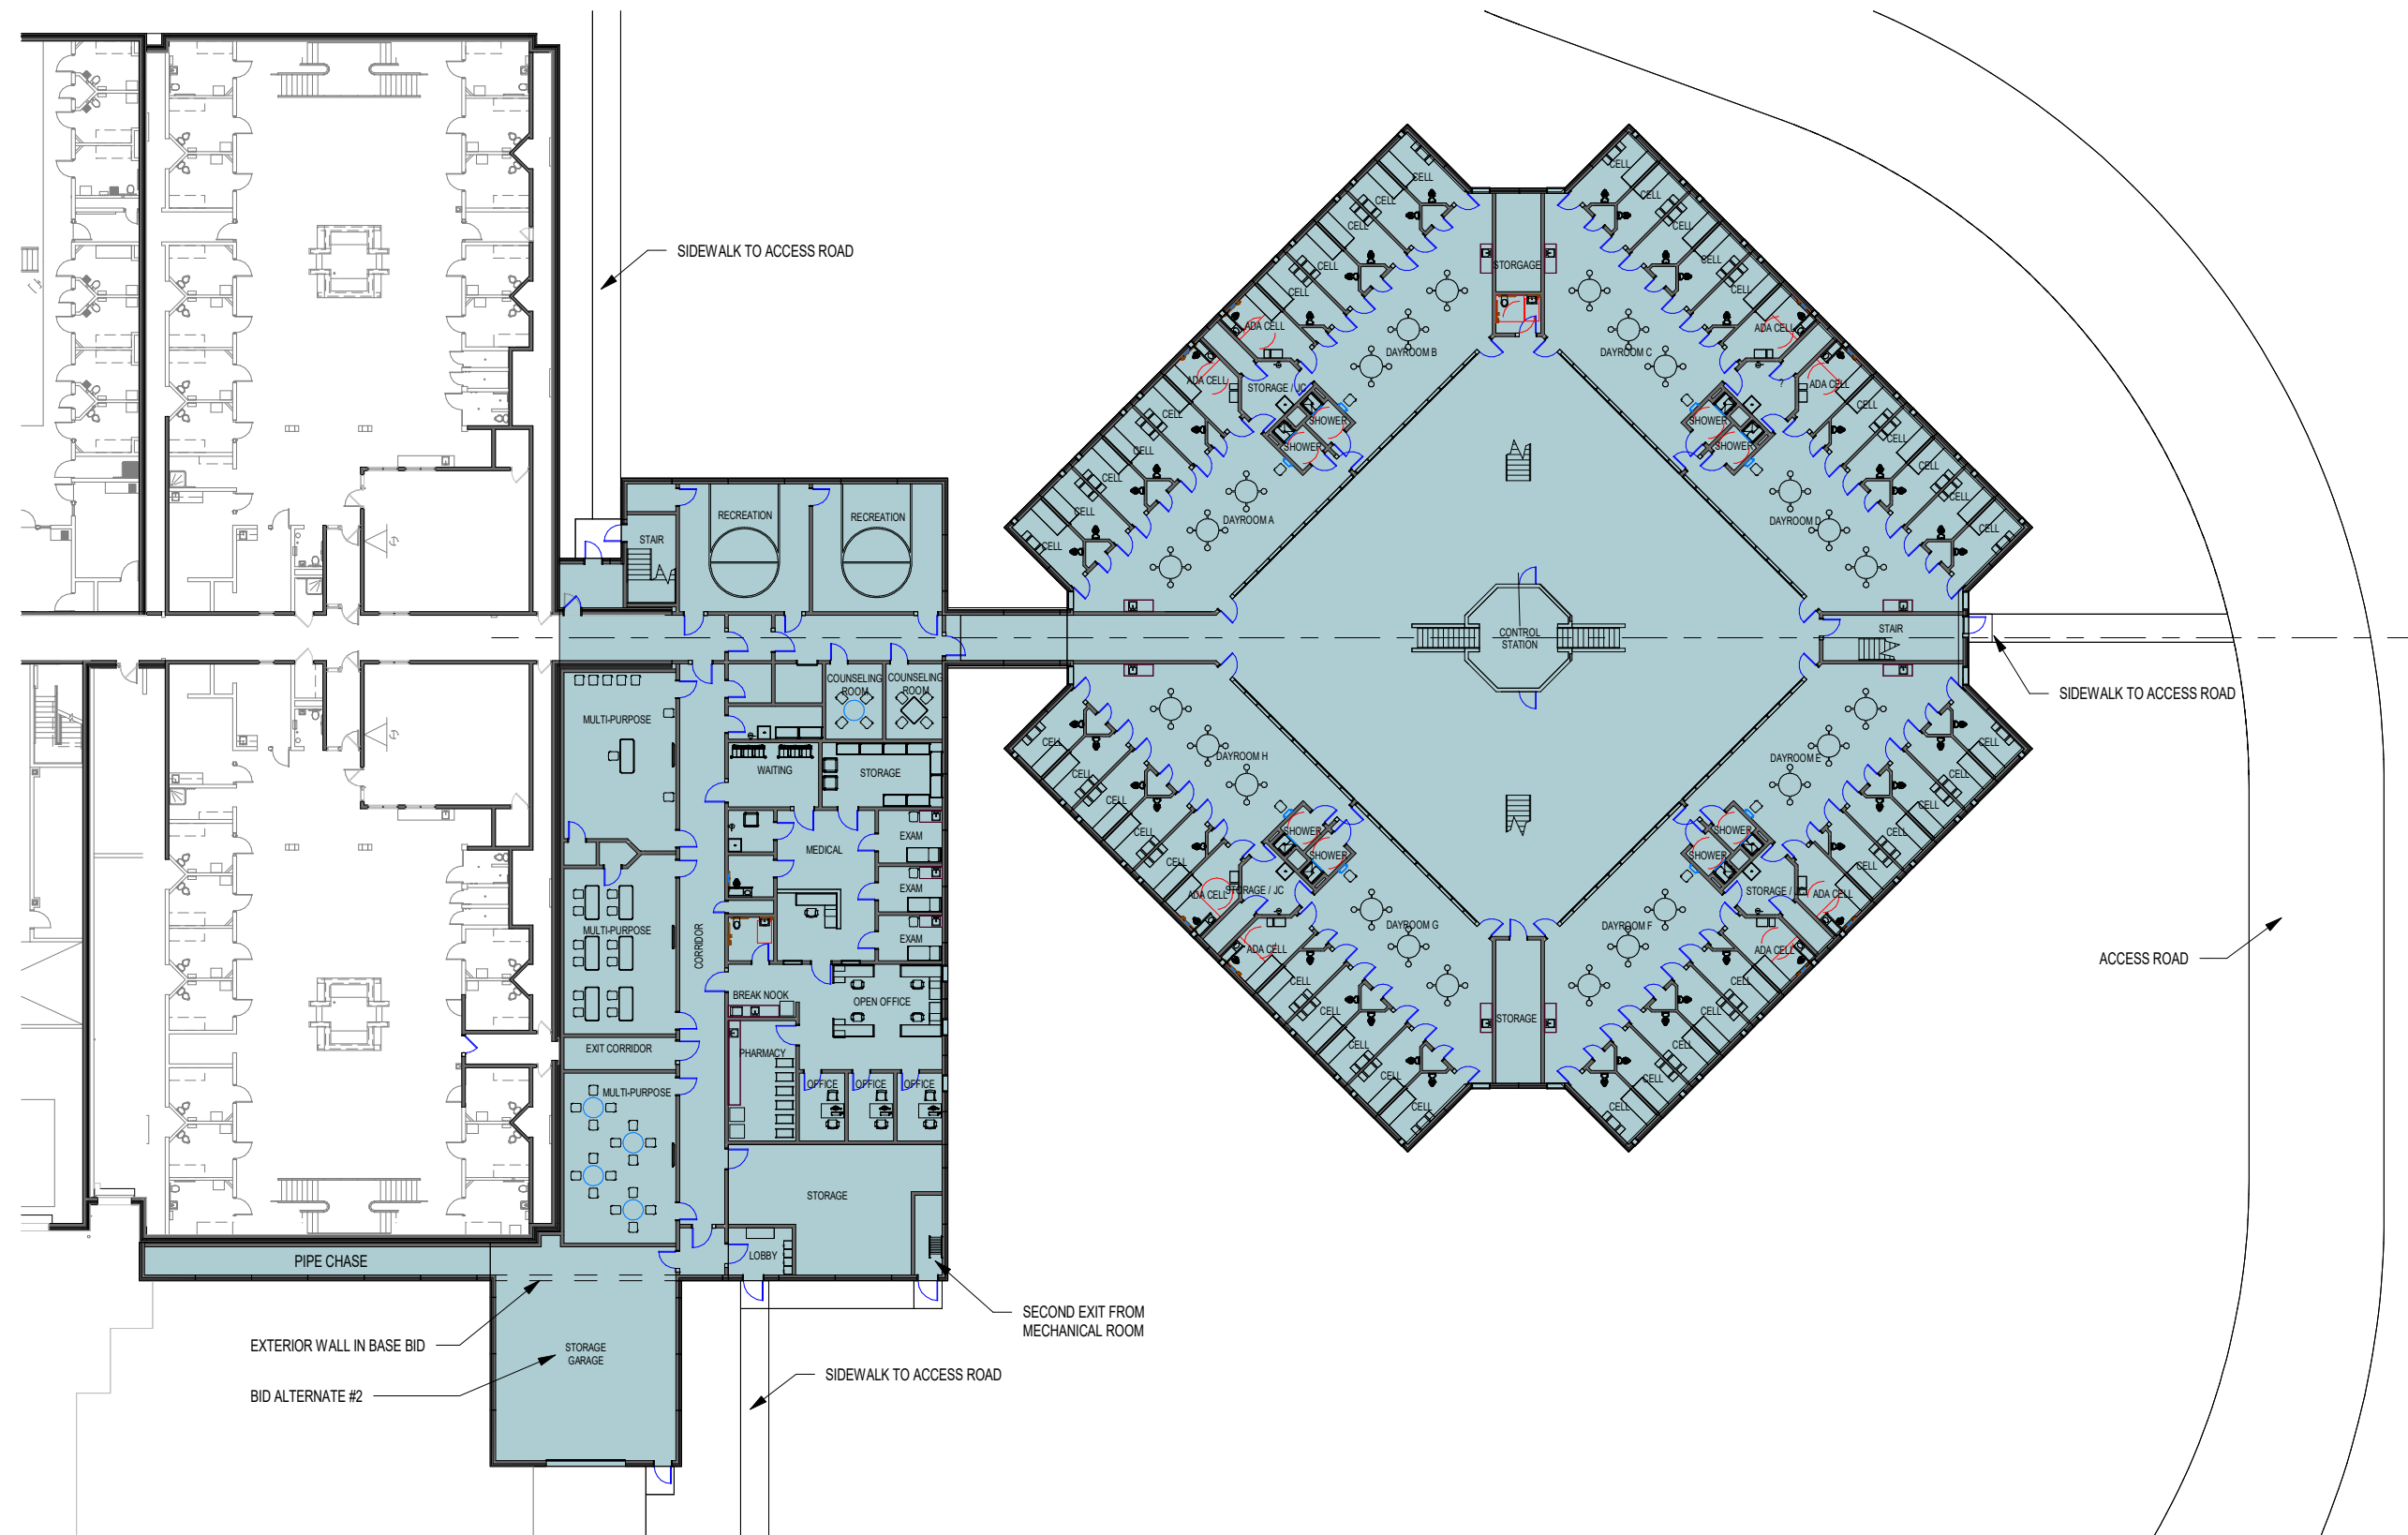

OVERALL SECOND LEVEL FLOOR PLAN


Scale: 1/32" = 1'-0"

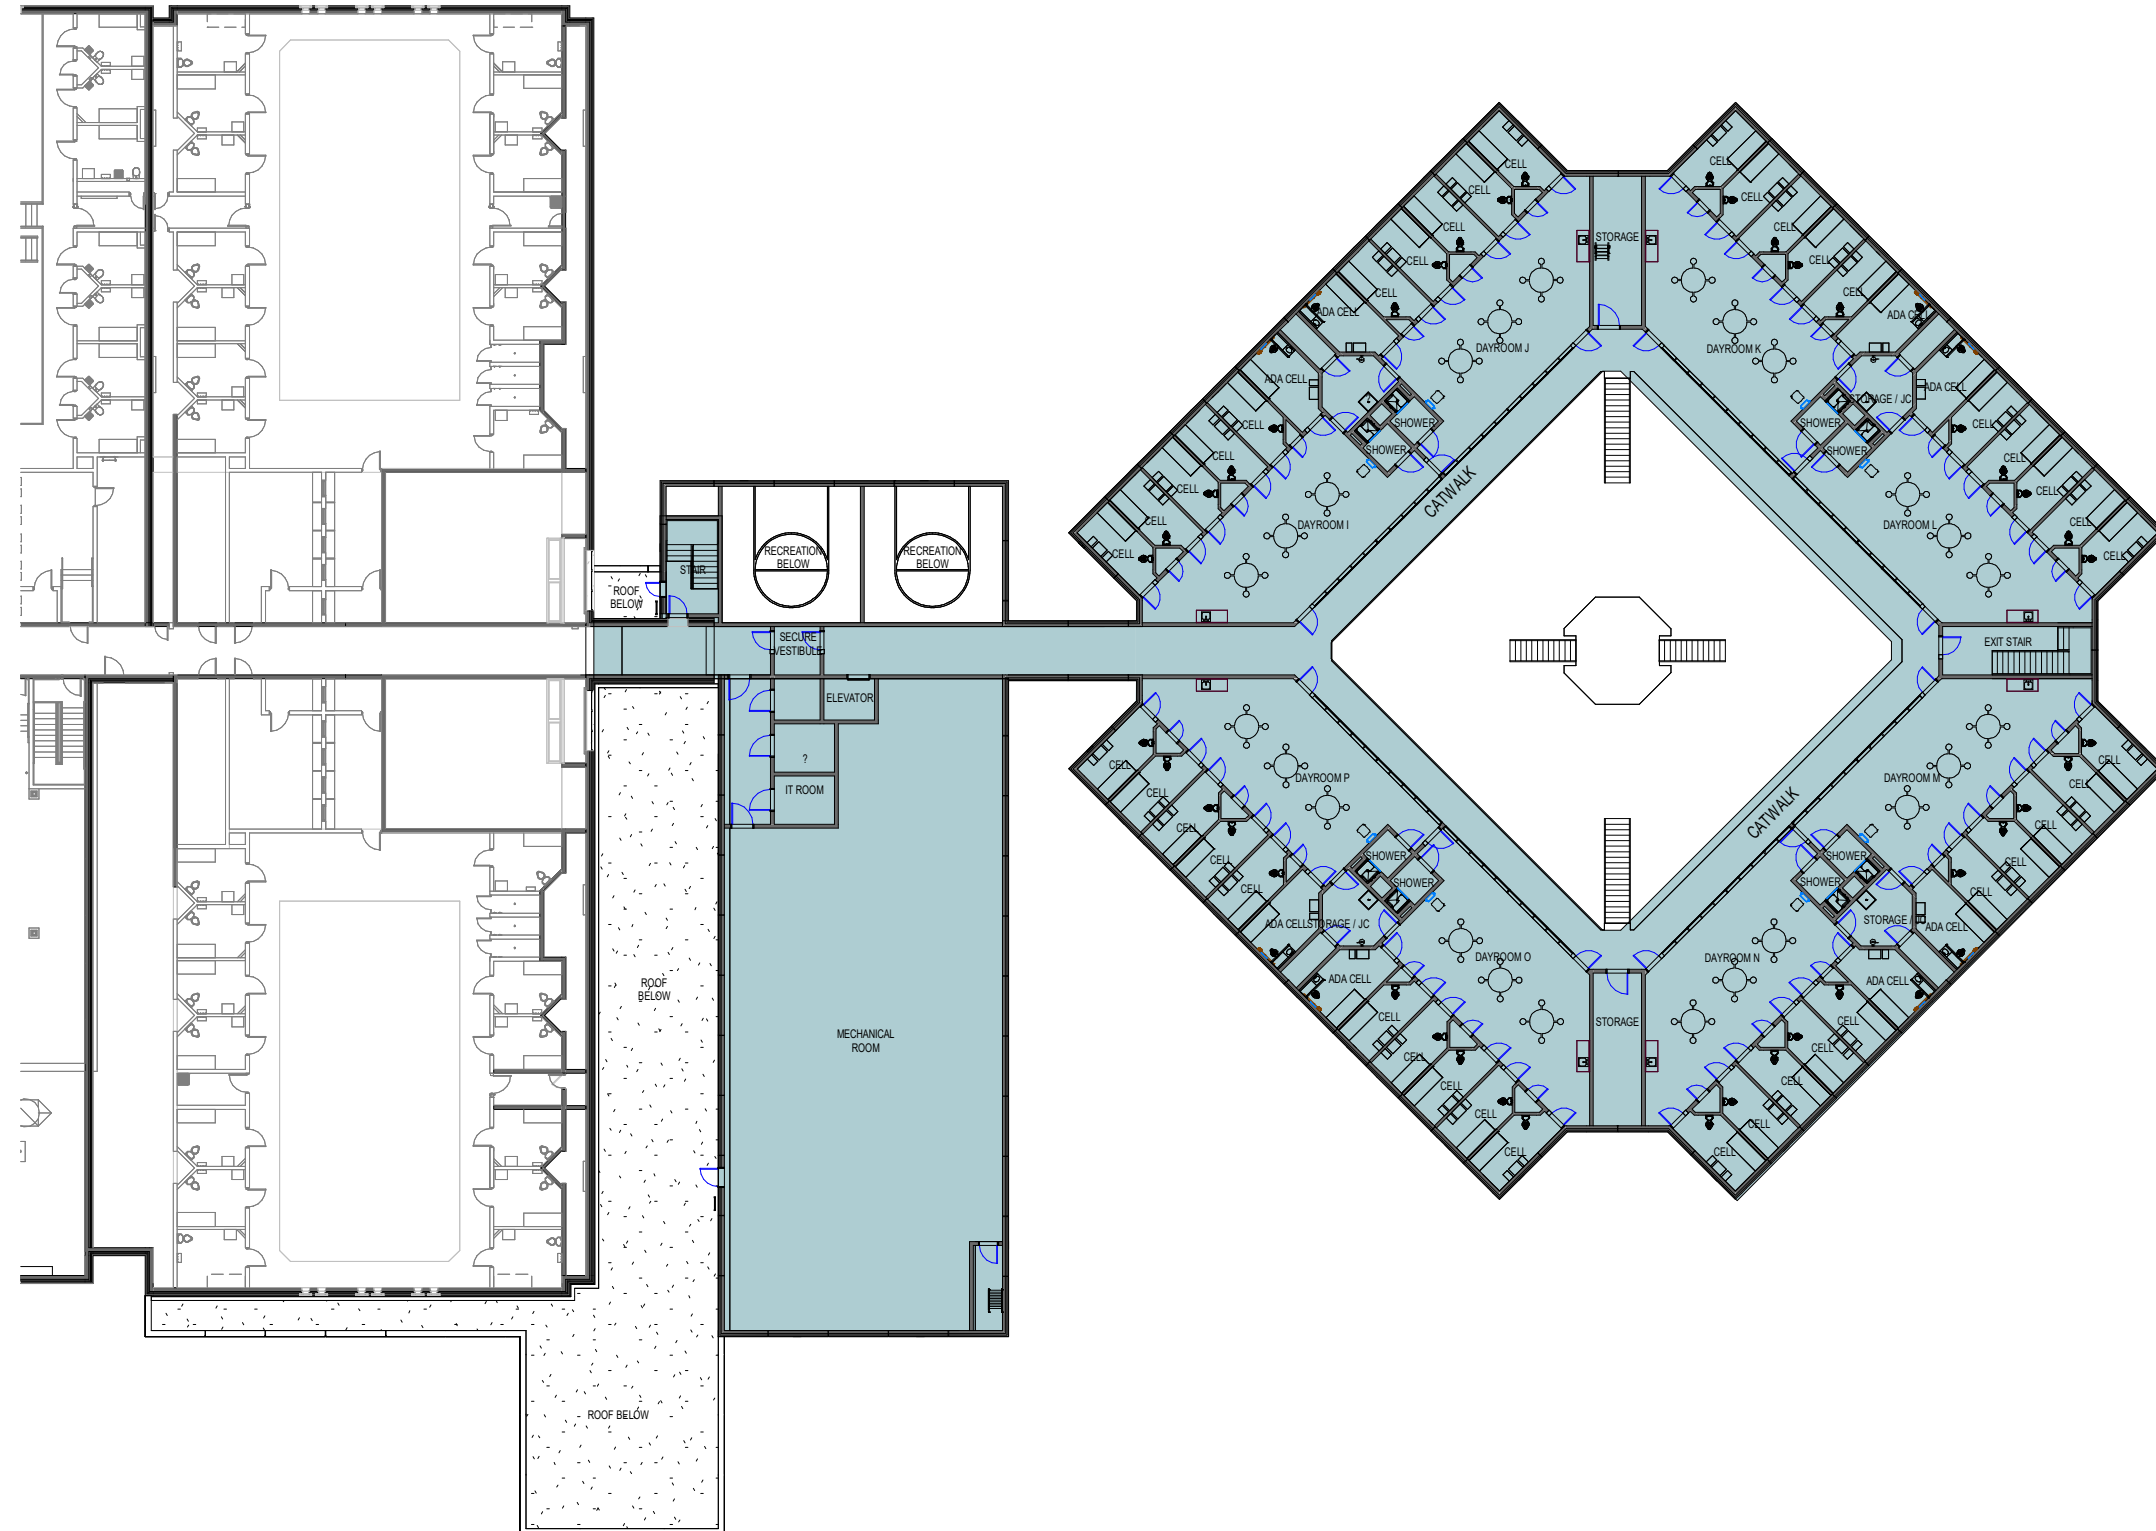


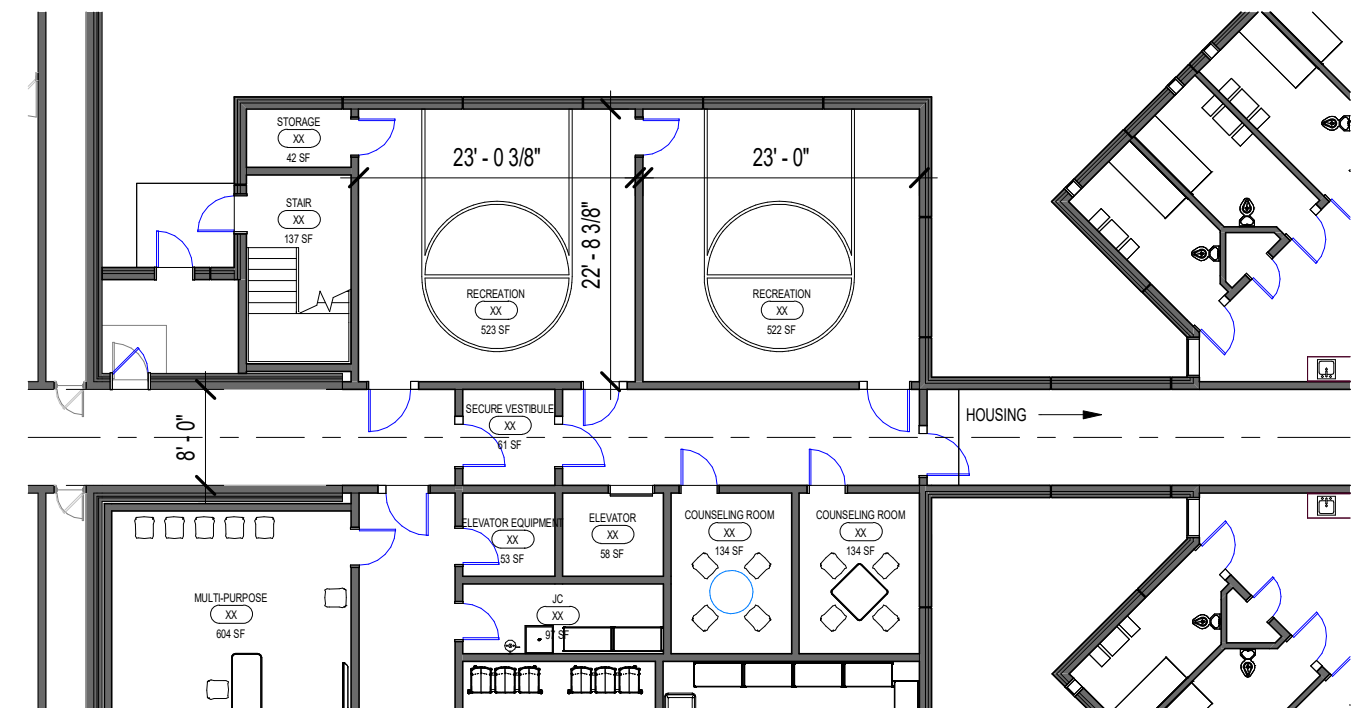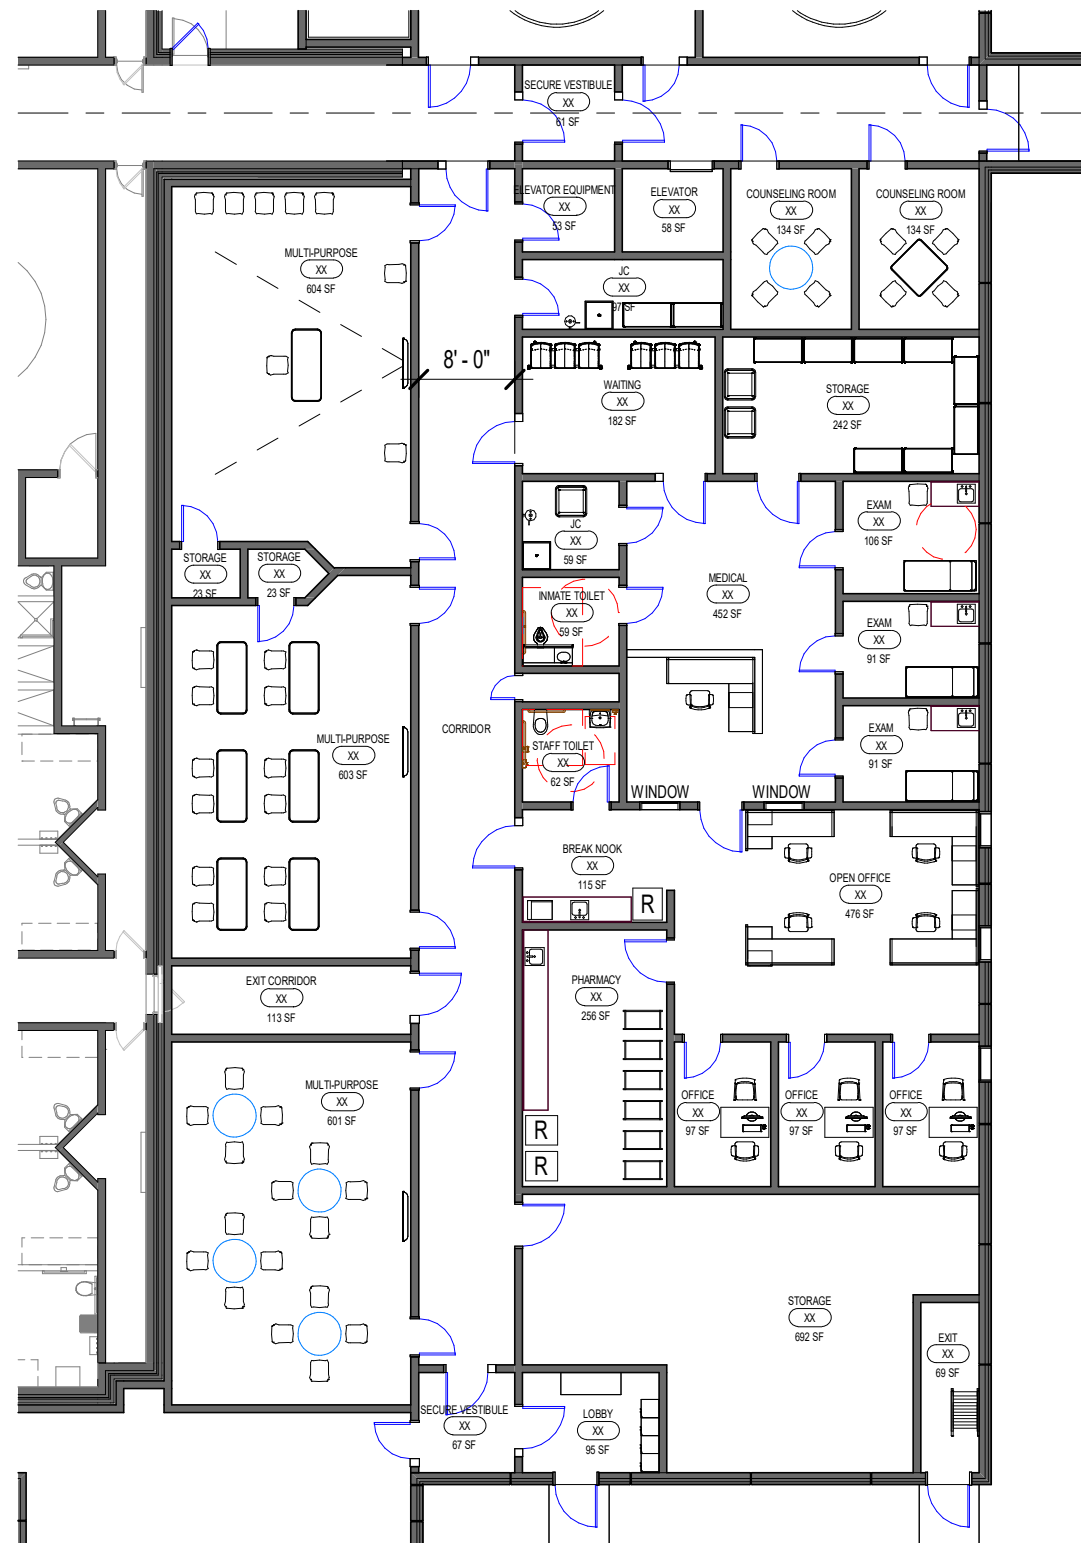


PROPERTY STORAGE

Scale: 1/16" = 1'-0"

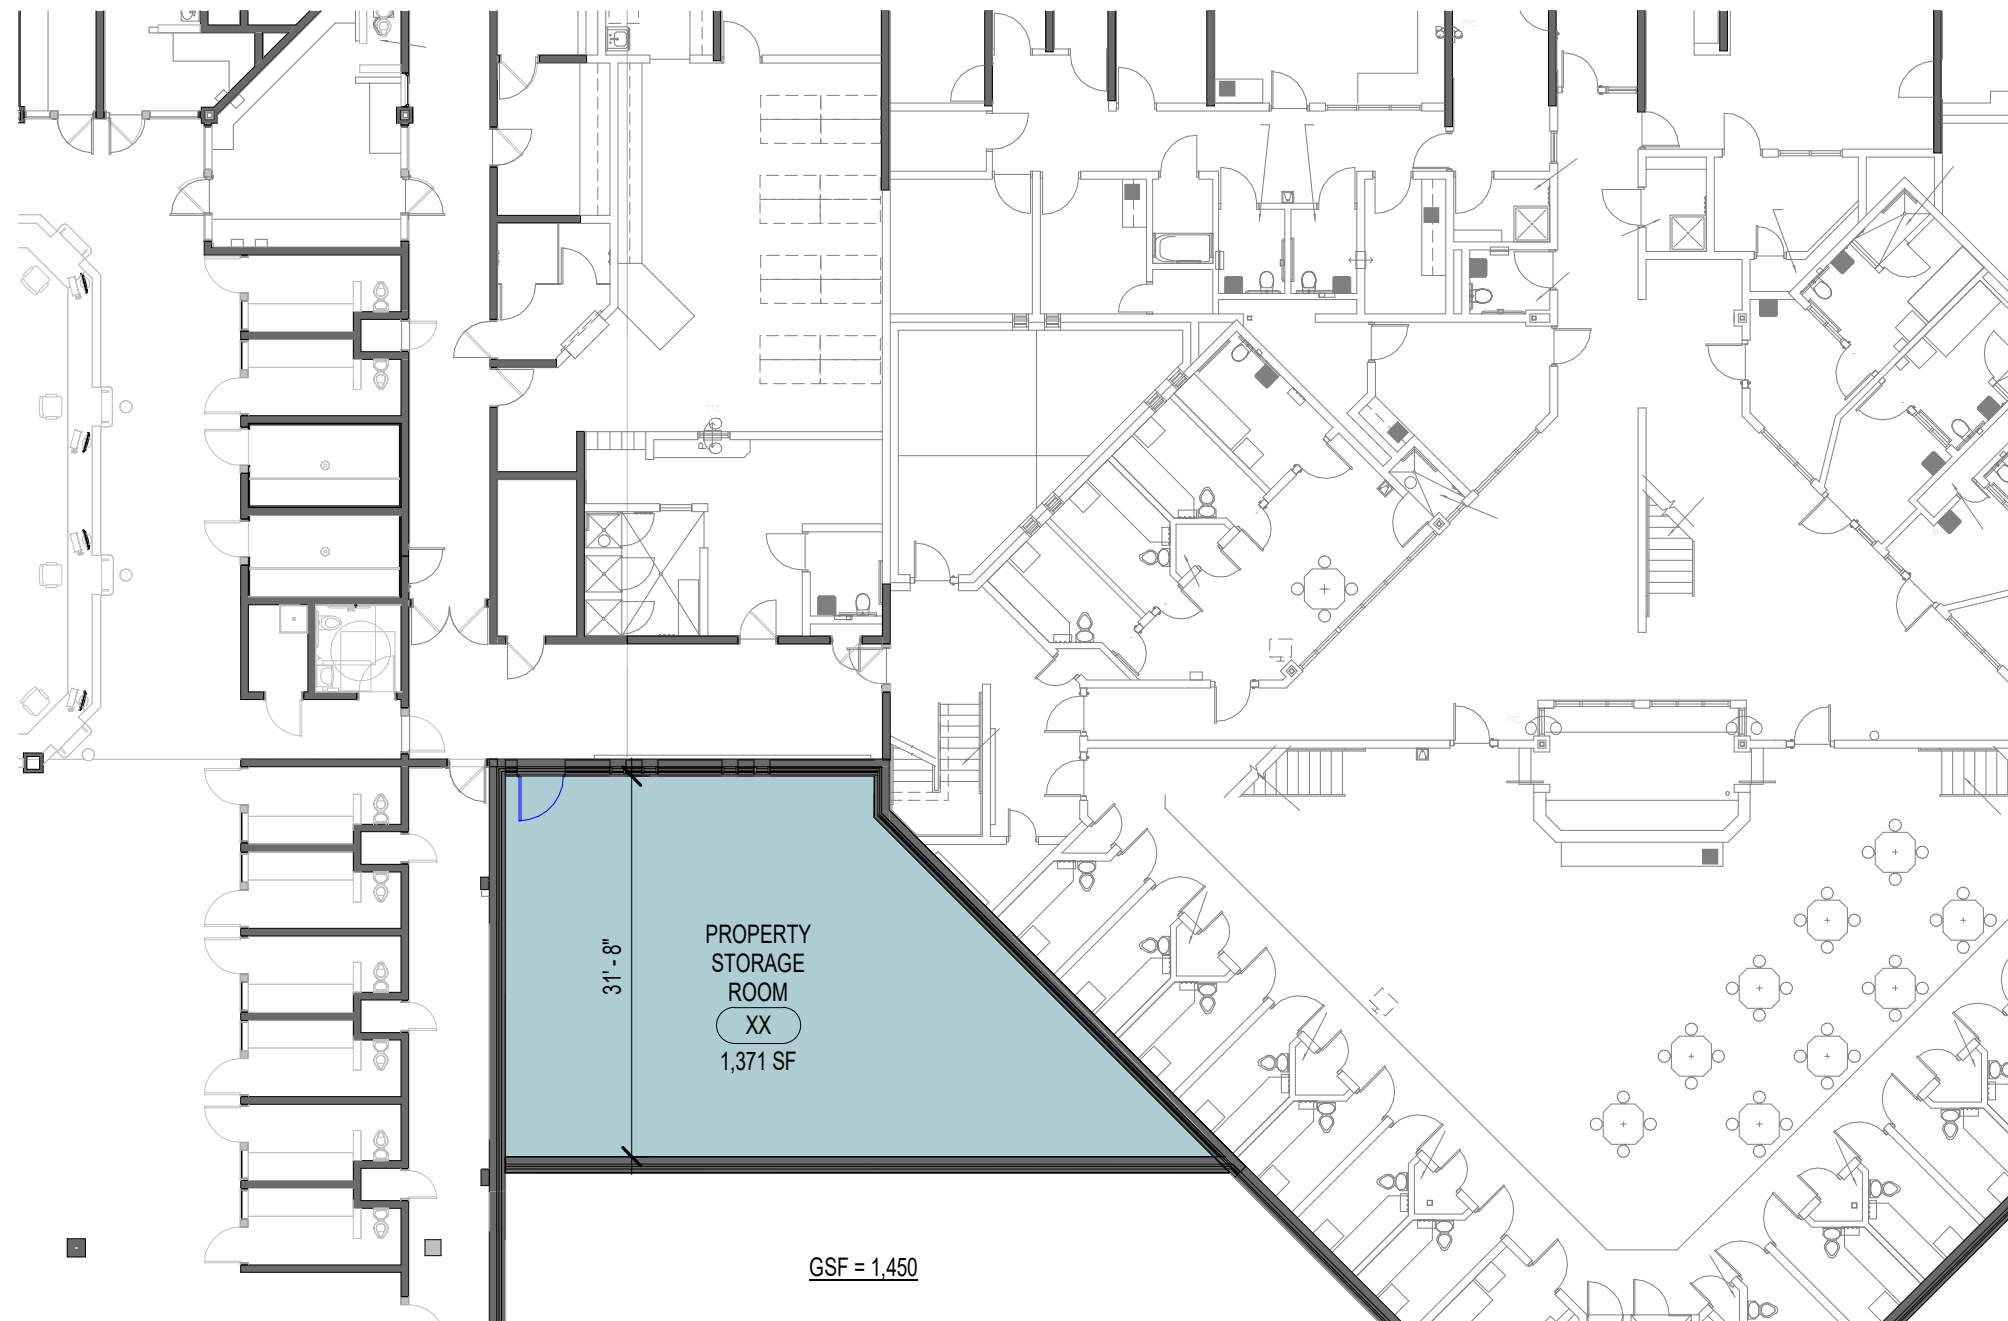


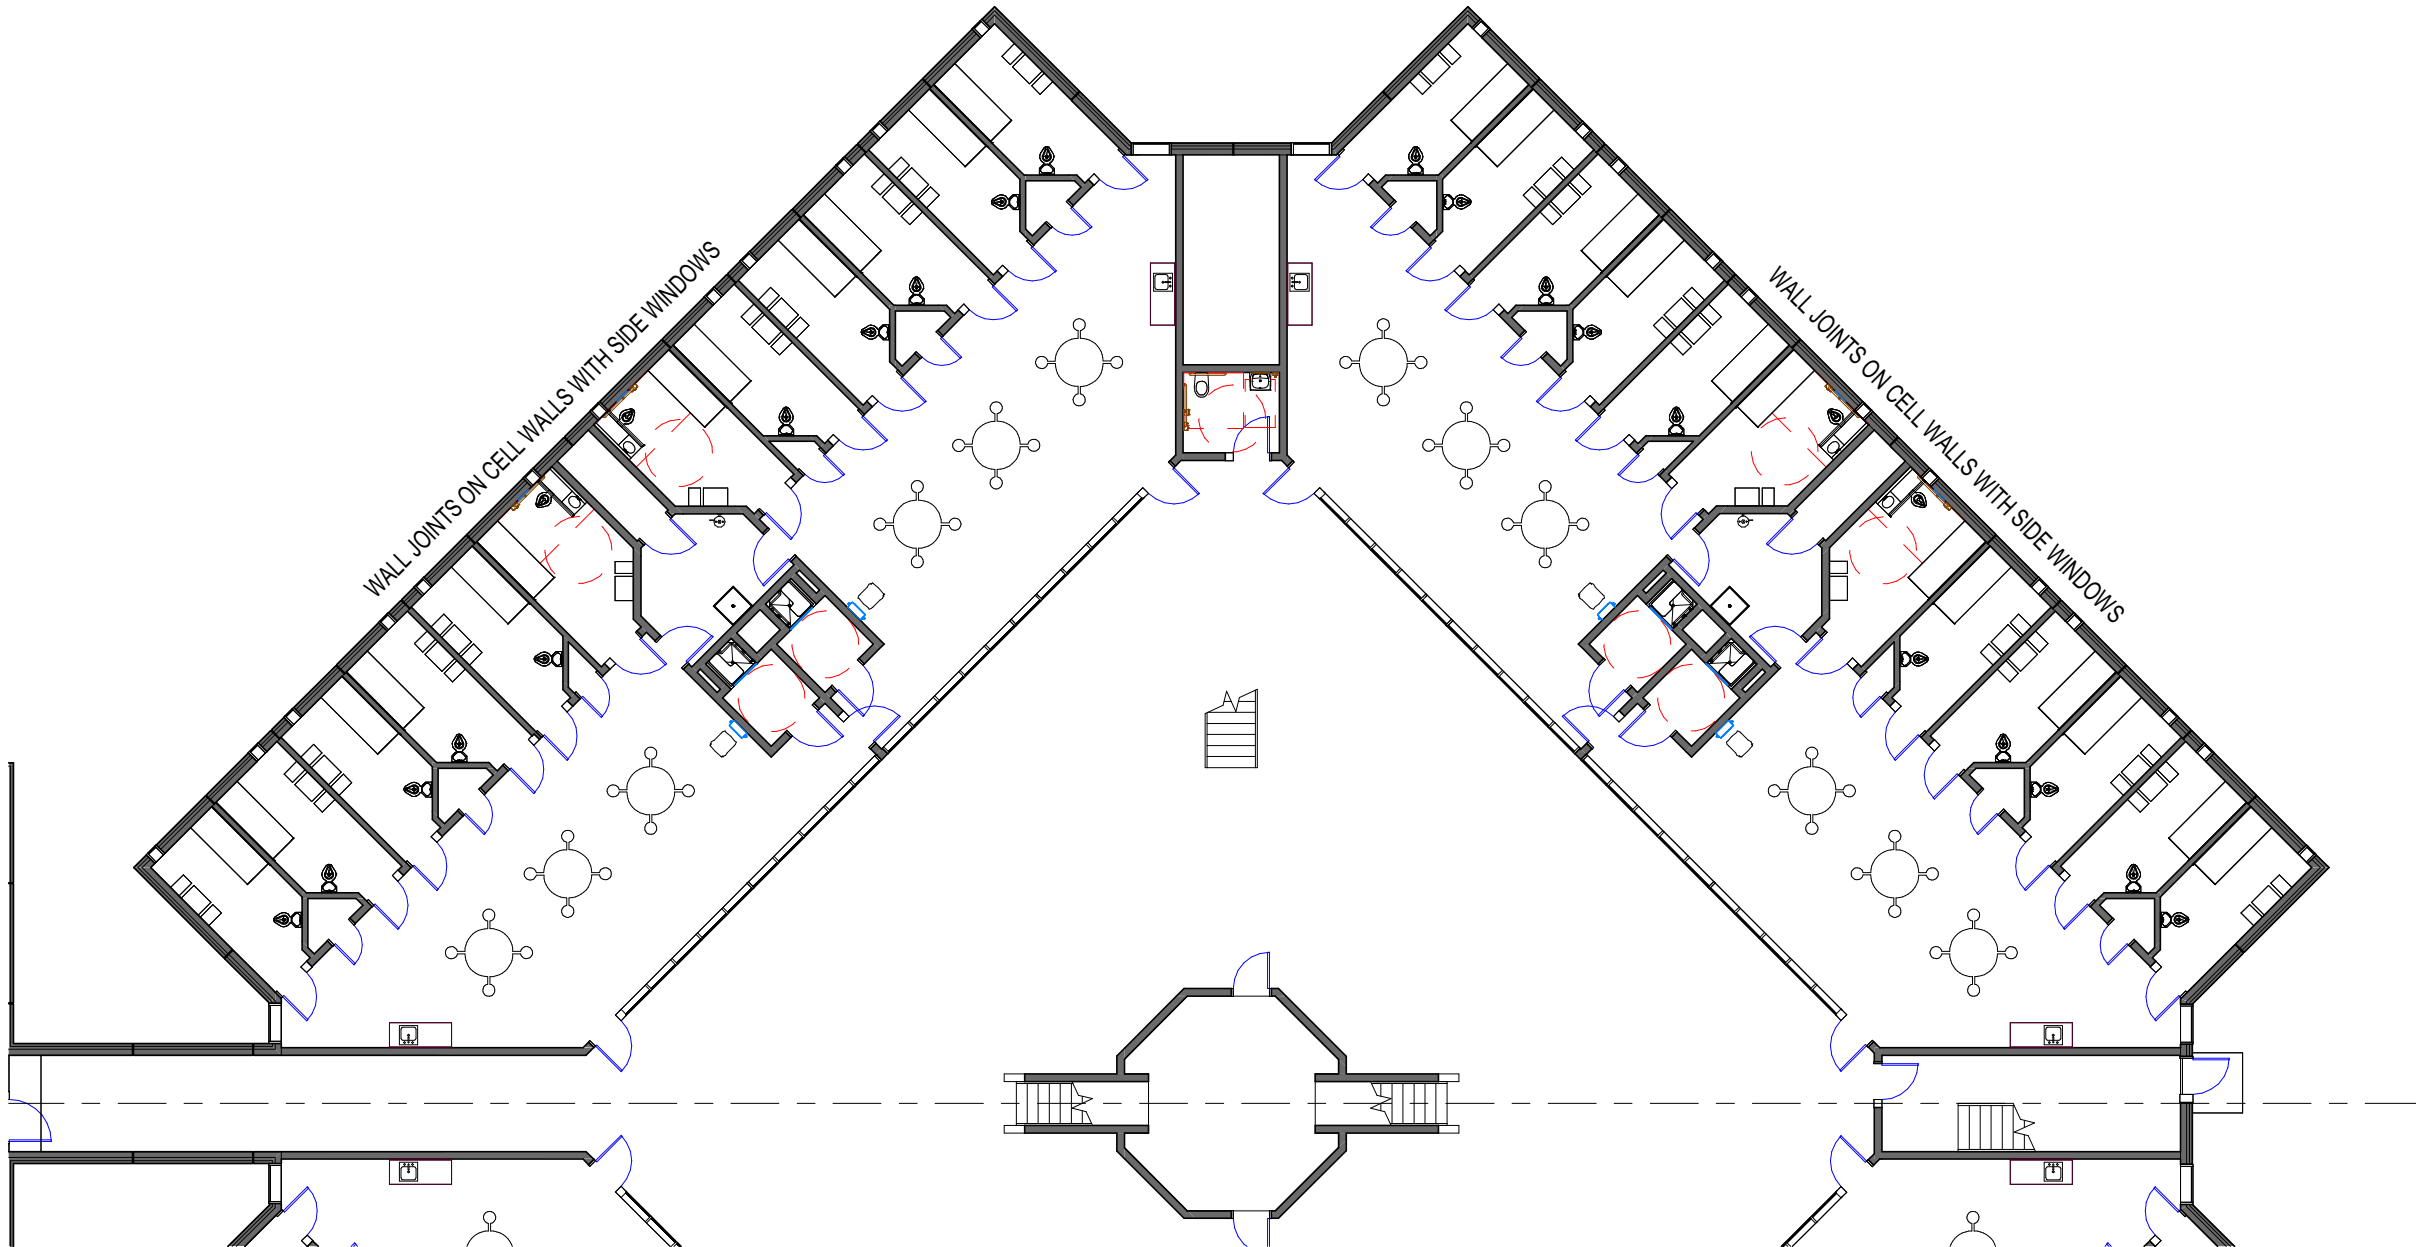

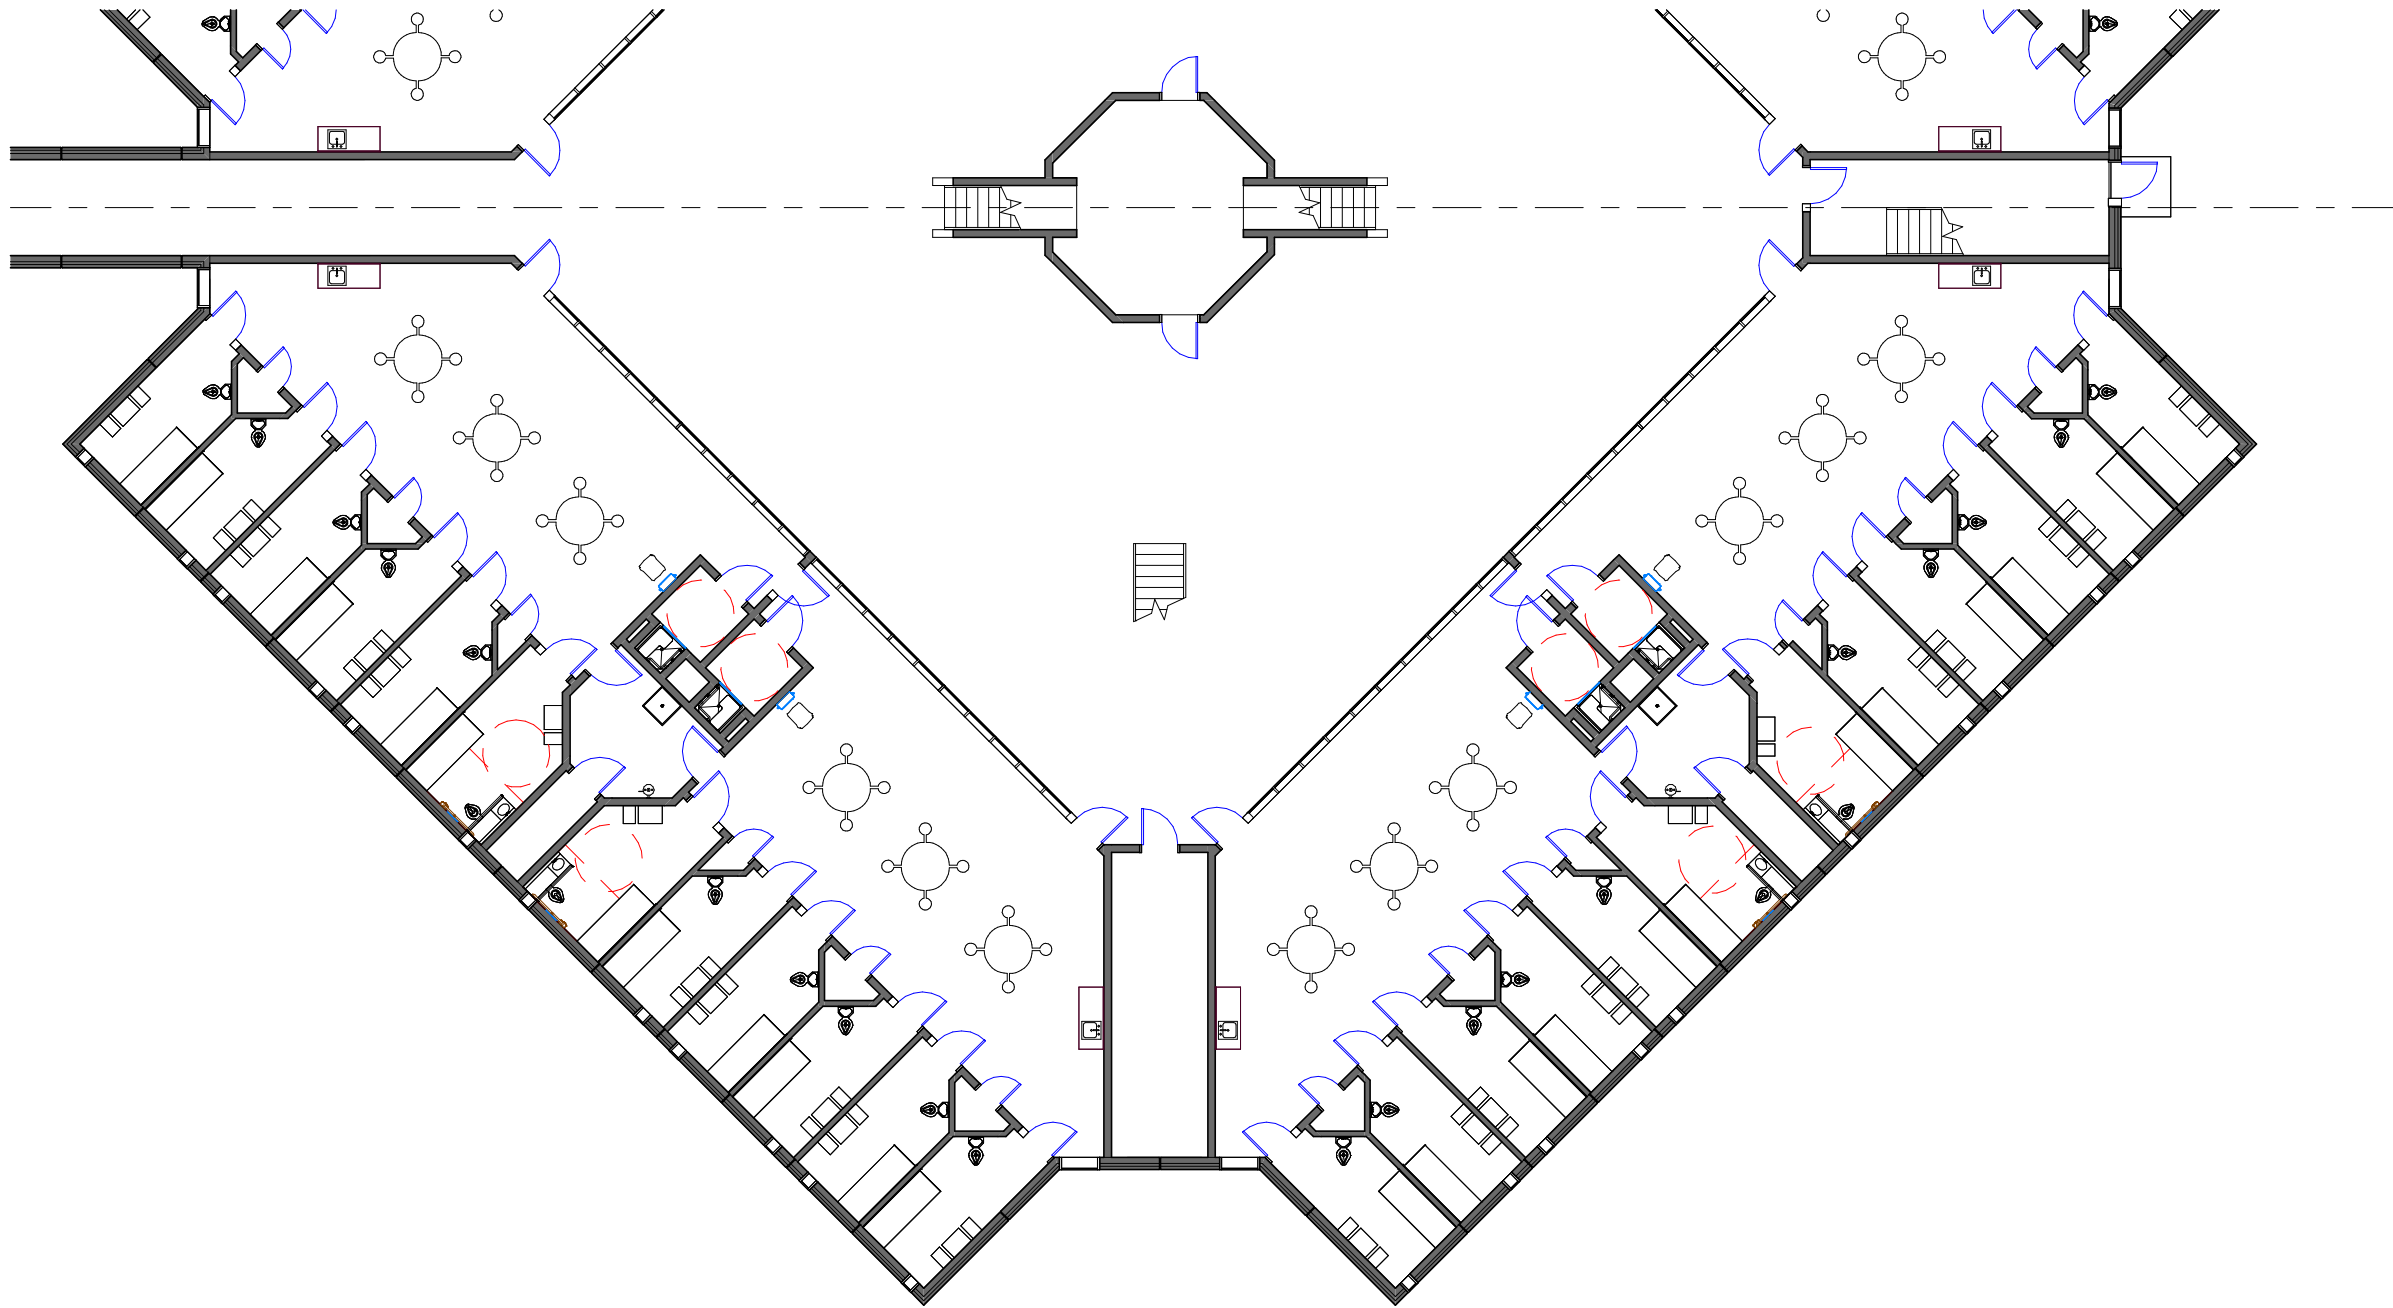

MECHANICAL

Scale: 1/16" = 1'-0"

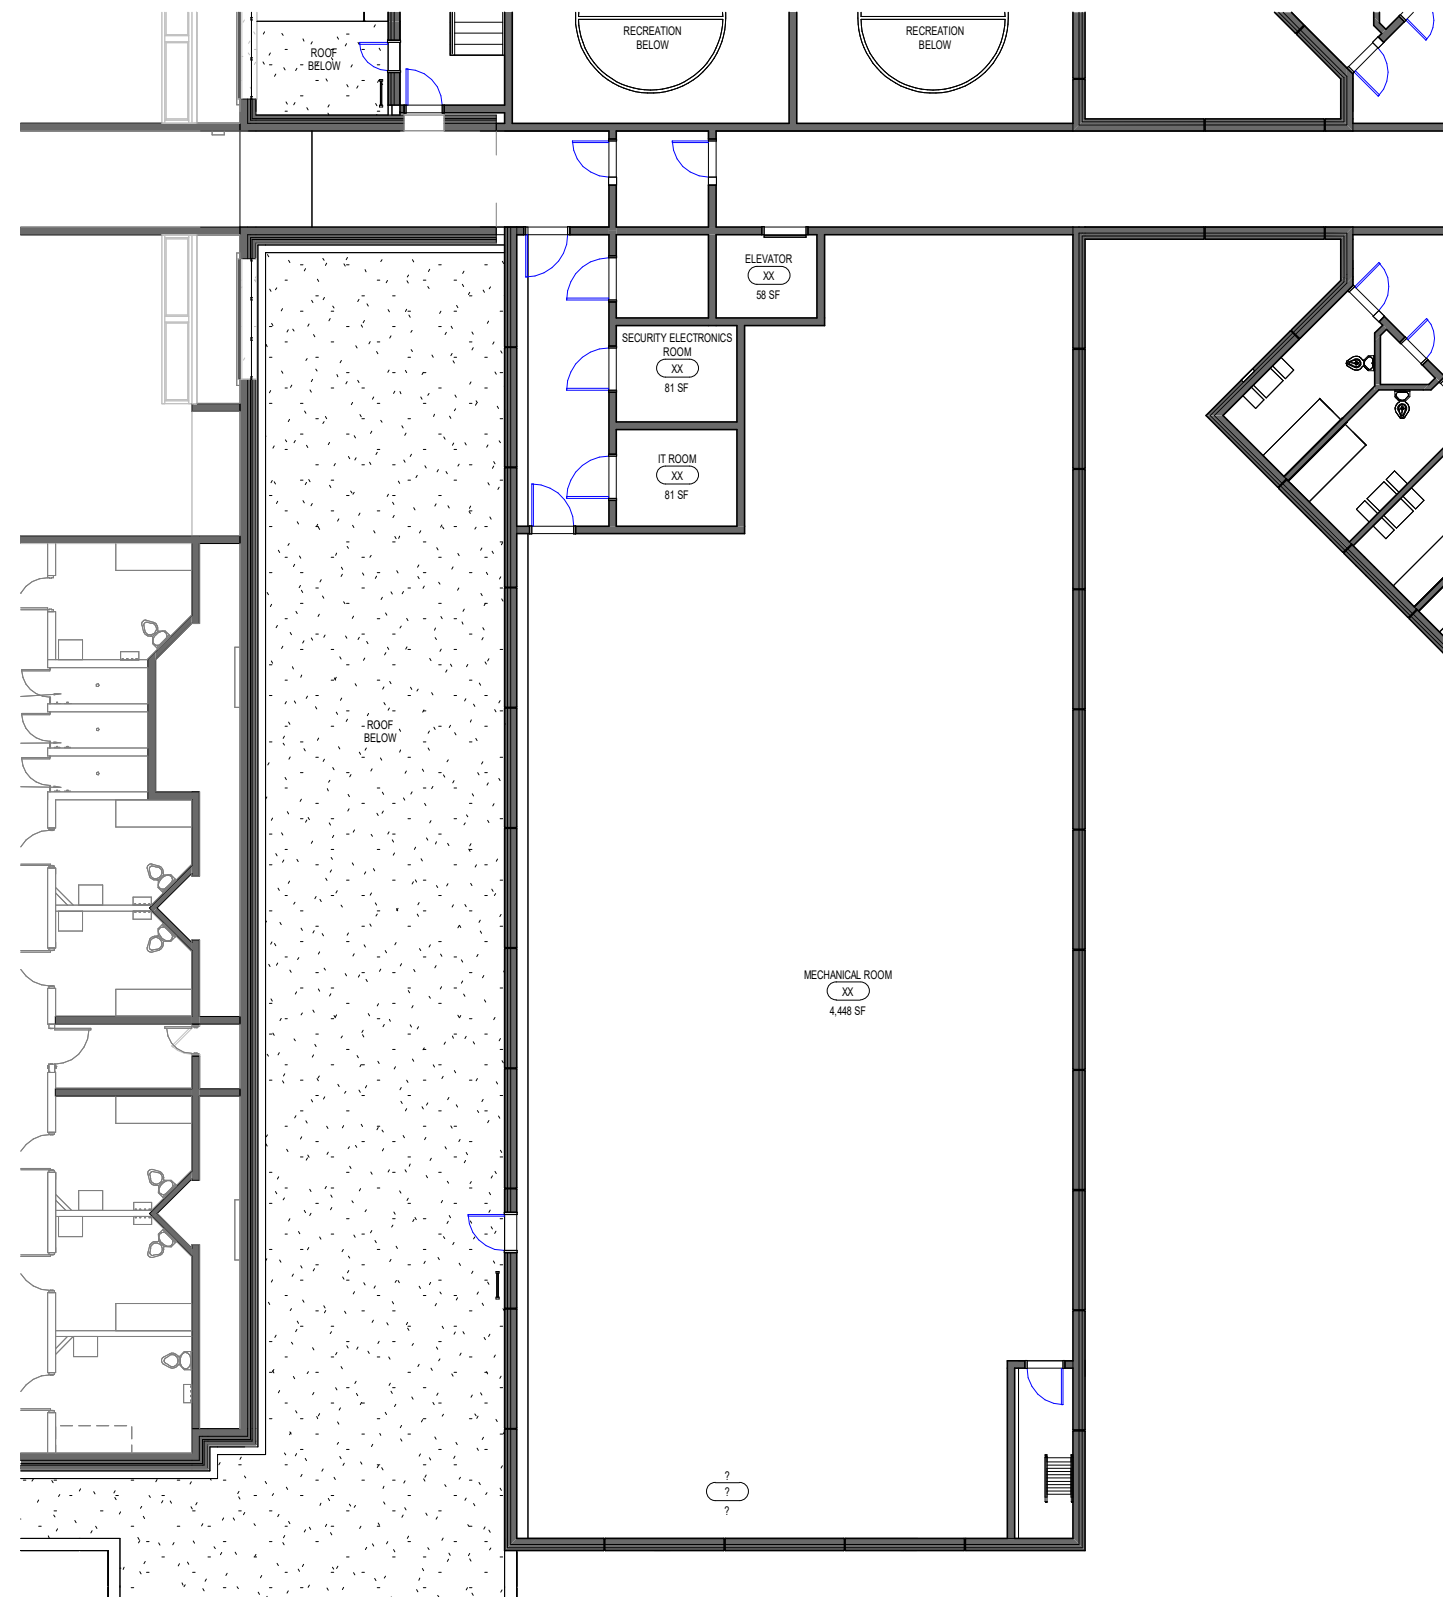

EXTERIOR AERIAL FROM SOUTHEAST

Scale:



EXTERIOR AERIAL FROM NORTHEAST

Scale:

